



THIS DRAWING AND DESIGN IS COPYRIGHT PROTECTED AND SHALL NOT BE REPRODUCED IN WHOLE OR IN PART WITHOUT PRIOR WRITTEN AUTHORIZATION OF TRIPLE M HOUSING LTD.

the "NORTHAM"

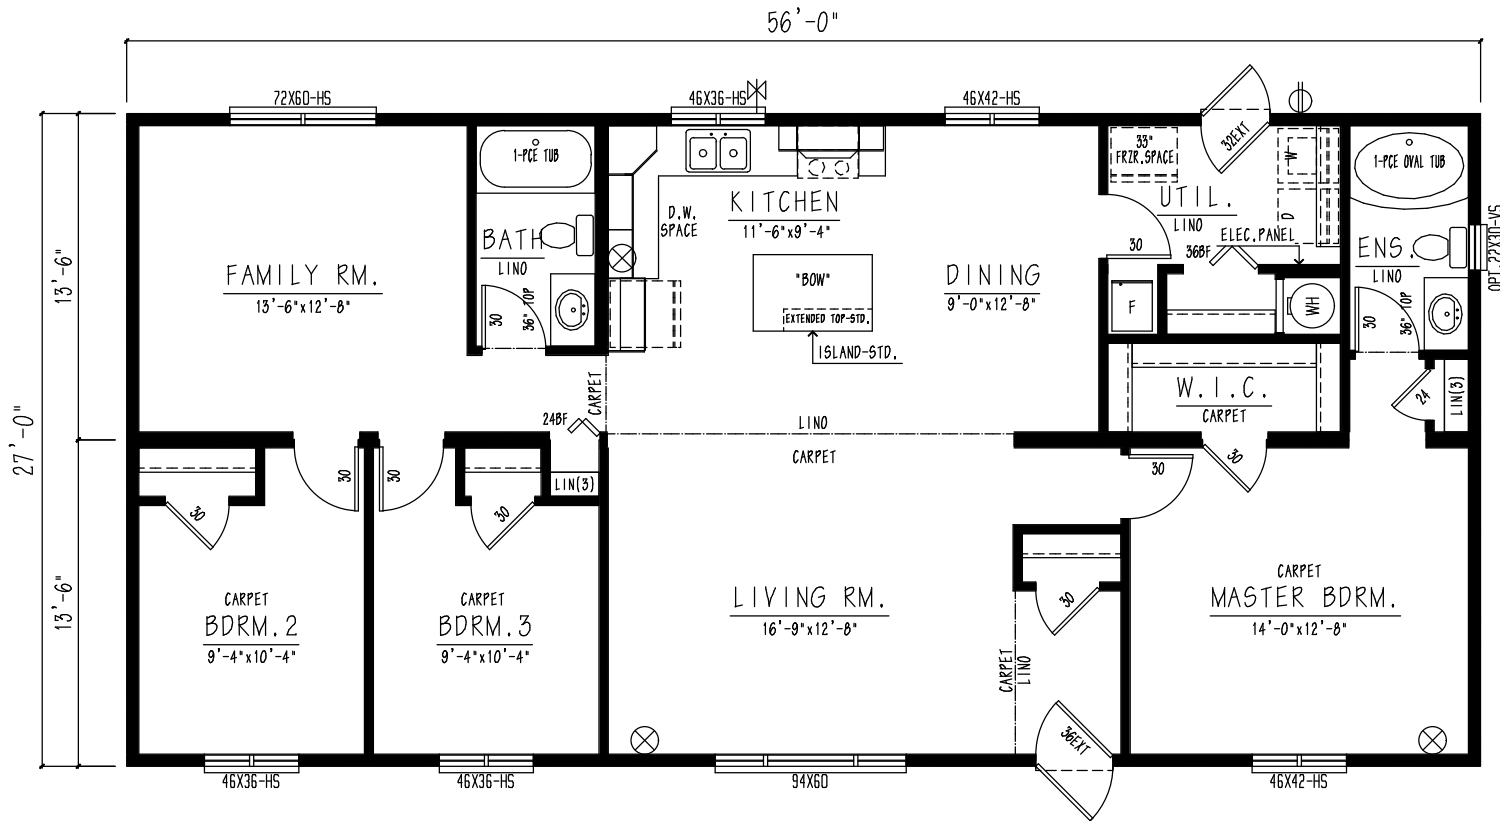

FLOOR PLAN
SELF-CONTAINED [1512 SQ.FT.]

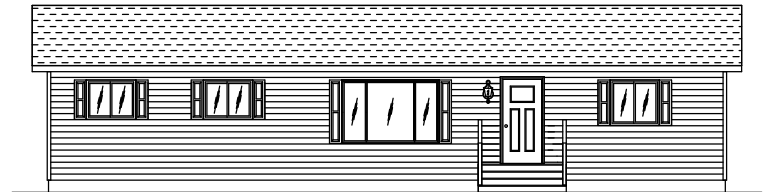

SAMPLE FRONT ELEVATION

⊖	EXTERIOR G.F.I.
⊘	FROST FREE TAP
⊗	TV/PHONE JACK

**TRIPLE M HOUSING LTD. HAS AN UNSURPASSED COMMITMENT TO PRODUCT QUALITY AND INNOVATION. IN ORDER TO MEET MARKET DEMANDS TRIPLE M RESERVES THE RIGHT TO MODIFY PLANS AND/OR SPECIFICATIONS AT ANY TIME WITHOUT NOTICE. DUE TO PROVINCIAL, STATE AND/OR OTHER DESIGN REQUIREMENTS SOME VARIANCE IN STANDARD FEATURES MAY OCCUR.
**SOME ITEMS SHOWN MAY BE OPTIONAL.

REV.	REVISIONS:

www.triplemhousing.com

LETHBRIDGE, AB, CANADA
BUS. (403) 270-8598

©COPYRIGHT RESERVED

MODEL:	NRM5627-C	
TITLE:	SALES DRAWING	
DATE:	NOV. 1 / 14	SCALE: N.T.S.