


THIS DRAWING AND DESIGN IS COPYRIGHT PROTECTED AND SHALL NOT BE REPRODUCED IN WHOLE OR IN PART WITHOUT PRIOR WRITTEN AUTHORIZATION OF TRIPLE M HOUSING LTD.

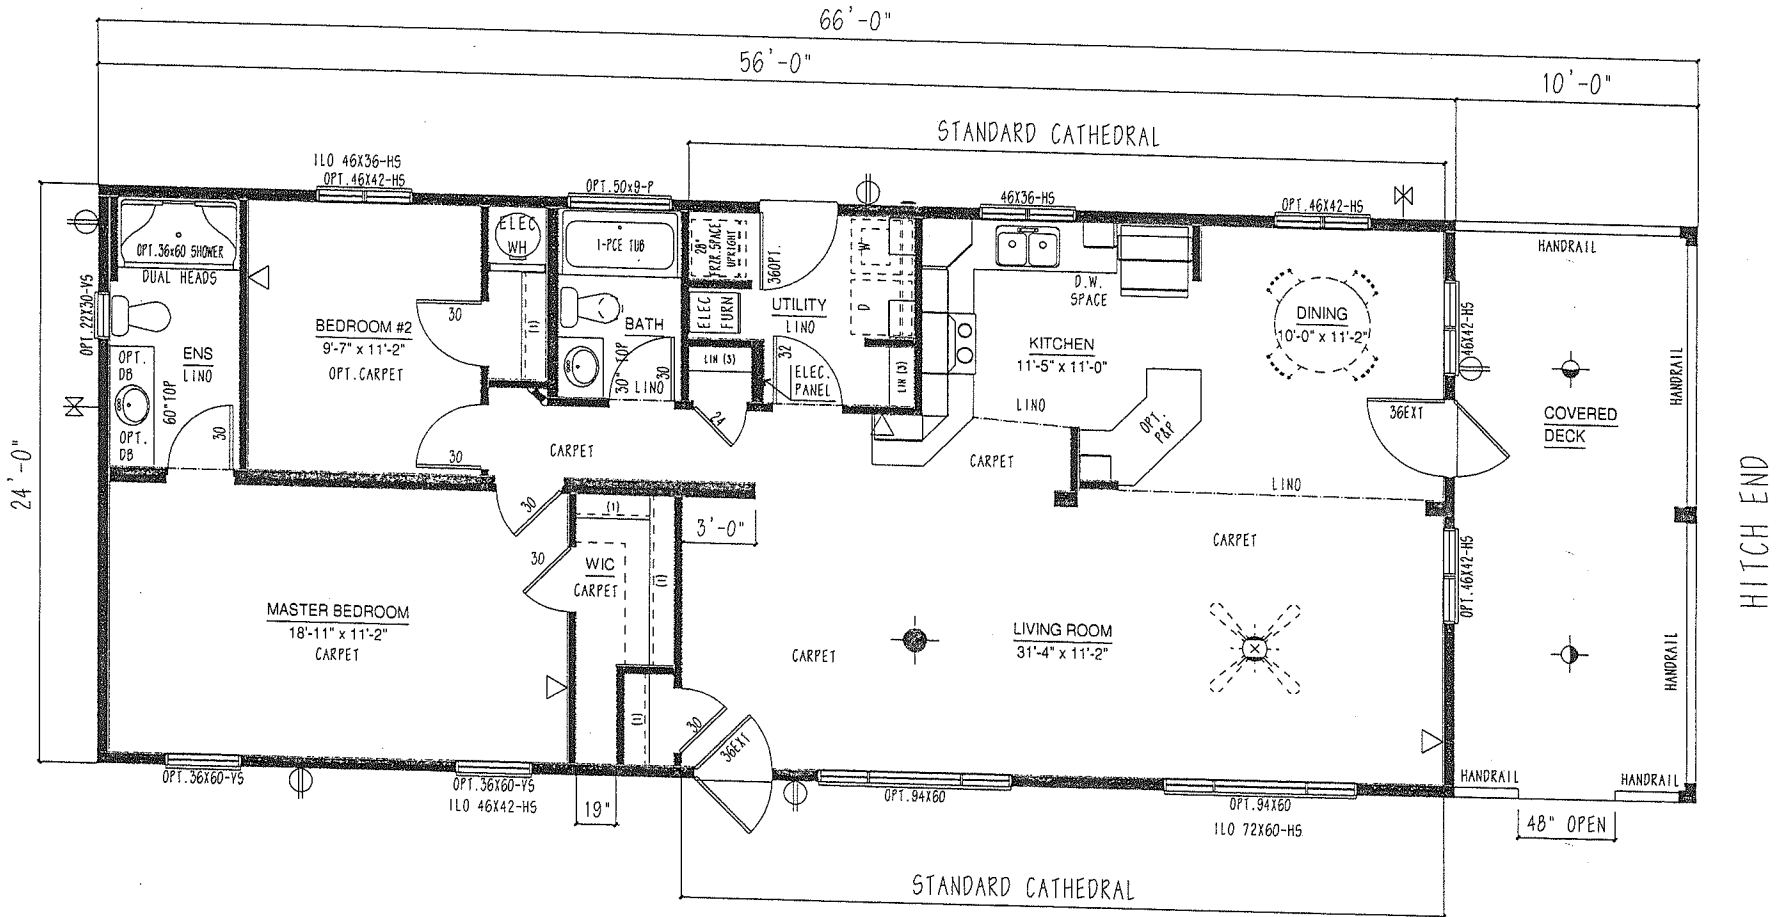

THE MAPLE

⊕	EXTERIOR G.F.I.
⊗	FROST FREE TAP
▷	TV/PHONE JACK

• REVIEW SIGNATURE & DATE •

• APPROVAL SIGNATURE & DATE •

© COPYRIGHT RESERVED

DEALER: HALSTON HOMES	CUSTOMER: DALLIN
SALESPERSON: RON HARDER	DESTINATION: KELOWNA, B.C.

DWG. #5: 2017-12-07	www.triplemhousing.com	LETHBRIDGE, AB, CANADA BUS. 1403, 322-6558	REF. #1 9141
DWG. #6:			
DWG. #7:			
DWG. #8:			
			REF. #1 BC2466-9141-C-1
			TITLE: PROPOSAL DRAWING