


\*THIS DRAWING AND DESIGN IS COPYRIGHT PROTECTED AND SHALL NOT BE REPRODUCED IN WHOLE OR IN PART WITHOUT PRIOR WRITTEN AUTHORIZATION OF TRIPLE M HOUSING LTD.\*

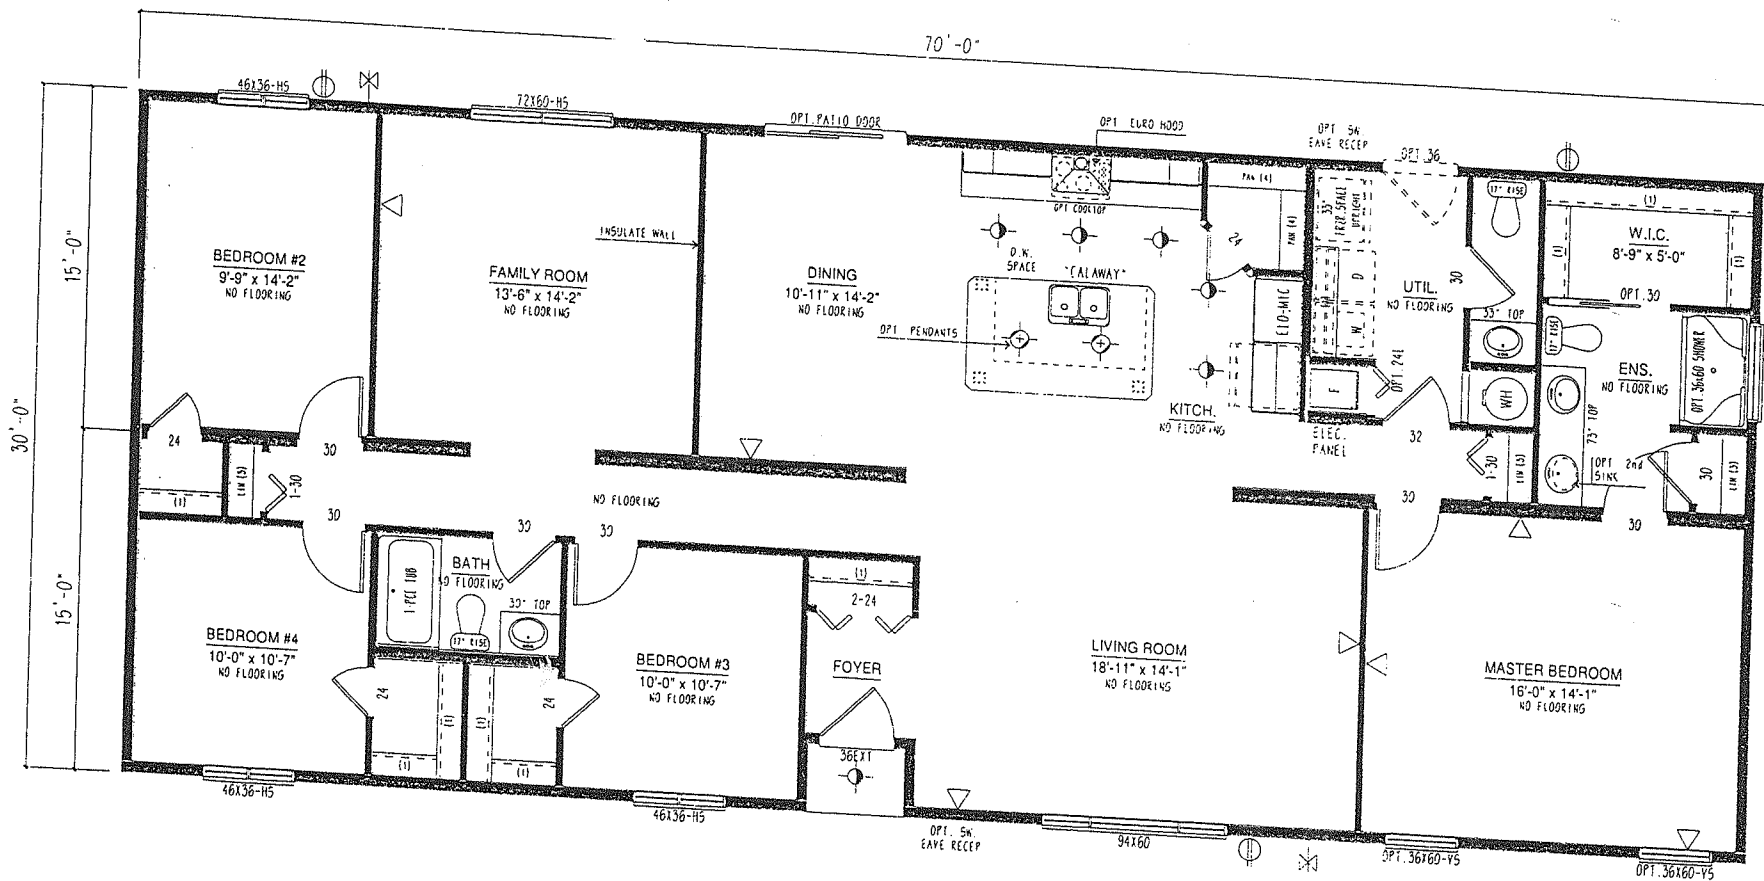

# THE SPRUCE

- ⊕ EXTERIOR G.F.I.
- ⊖ FROST FREE TAP
- ▷ TV/PHONE JACK

• REVIEW SIGNATURE & DATE •

DEALER: HALSTON HOMES	CUSTOMER: CURTIS
SALESPERSON: RON	DESTINATION: ABBOTSFORD, B.C.

• APPROVAL SIGNATURE & DATE •

DWG. #1: 2017-10-25  
 DWG. #2: 2017-11-08  
 DWG. #3: 2017-11-21  
 DWG. #4:

www.triplemhousing.com

LETHBRIDGE, AB, CANADA  
 BUS. (403) 529-8562

© COPYRIGHT RESERVED

9130

BC3070-9130-C-1

PROPOSAL DRAWING

**Triple M Housing**