


THIS DRAWING AND DESIGN IS COPYRIGHT PROTECTED AND SHALL NOT BE REPRODUCED IN WHOLE OR IN PART WITHOUT PRIOR WRITTEN AUTHORIZATION OF TRIPLE M HOUSING LTD.

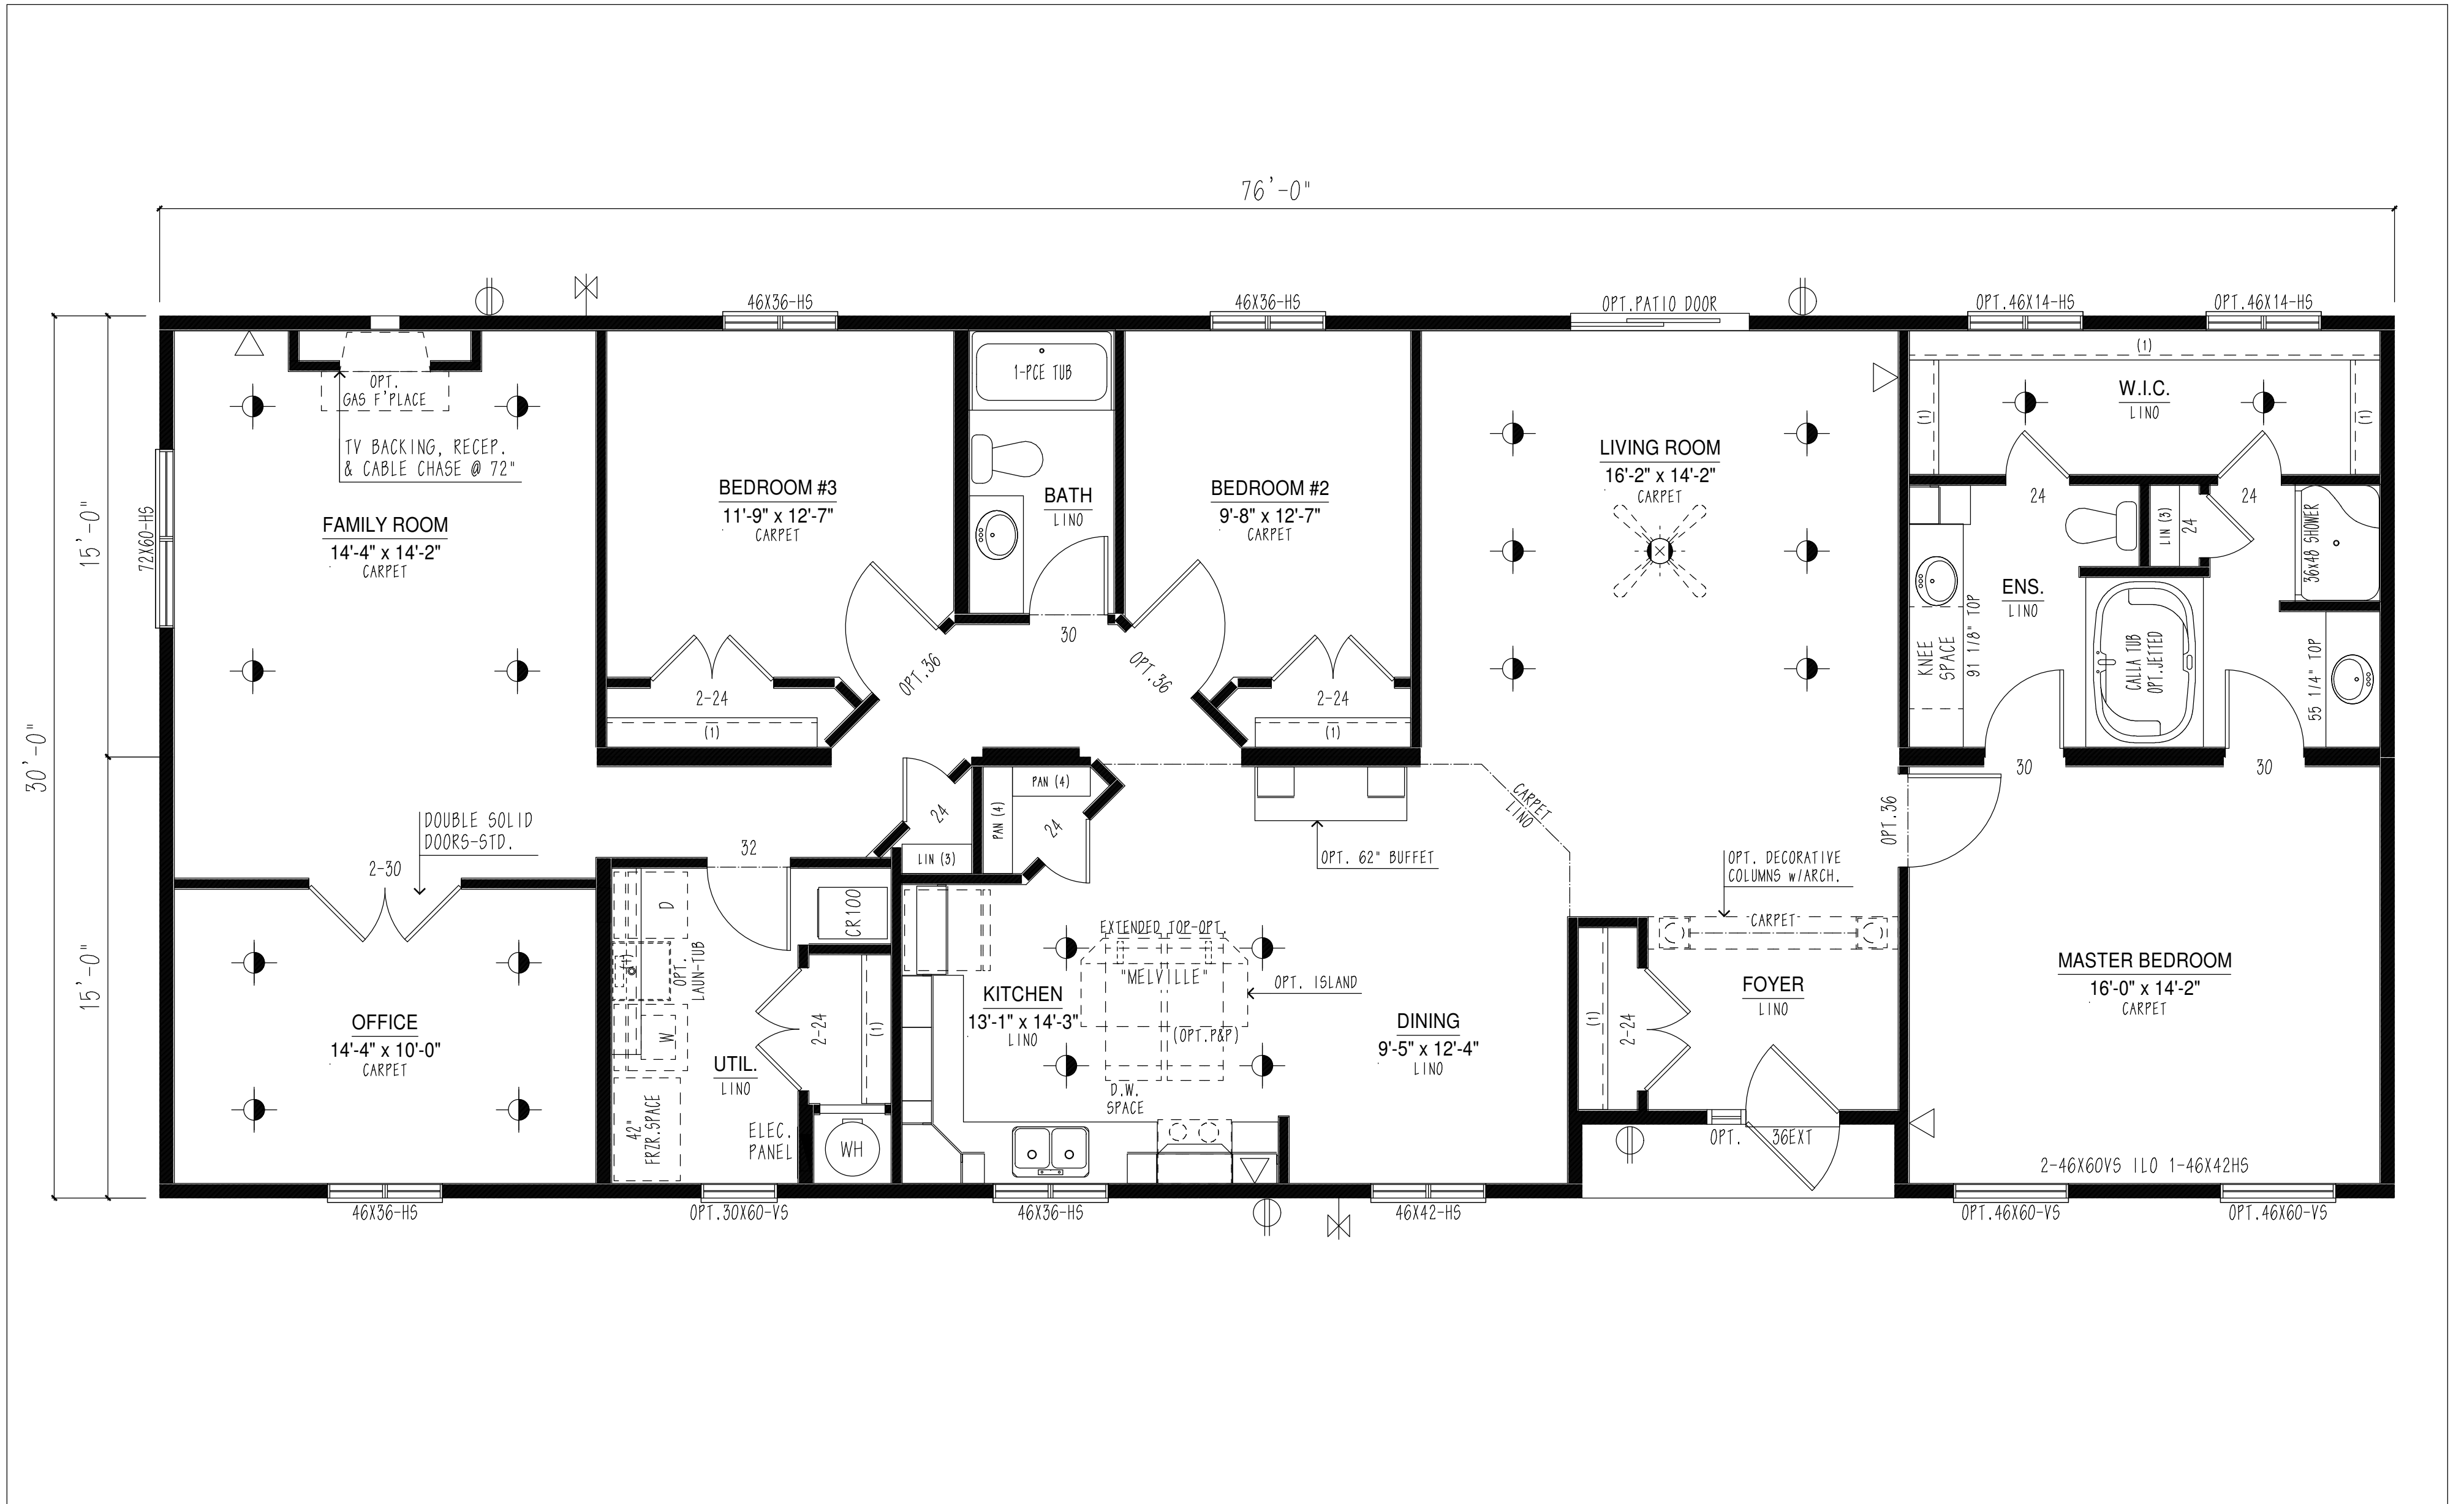

⊕	EXTERIOR G.F.I.
⊗	FROST FREE TAP
▷	TV/PHONE JACK

* REVIEW SIGNATURE & DATE *

* APPROVAL SIGNATURE & DATE *

© COPYRIGHT RESERVED

DEALER: HALSTON HOMES	CUSTOMER: NEWTON
SALESPERSON: RON HARDER	DESTINATION: LANGLEY, B.C.

DWG.#1: 2018-06-19	www.triplemhousing.com	LETHBRIDGE, AB, CANADA BUS. (403) 320-8588	REF.#: 9476
DWG.#2:		Triple M Housing	REF.#: BC3076-9476-C-1
DWG.#3:			TITLE: PROPOSAL DRAWING
DWG.#4:			