


\*THIS DRAWING AND DESIGN IS COPYRIGHT PROTECTED AND SHALL NOT BE REPRODUCED IN WHOLE OR IN PART WITHOUT PRIOR WRITTEN AUTHORIZATION OF TRIPLE M HOUSING LTD.\*

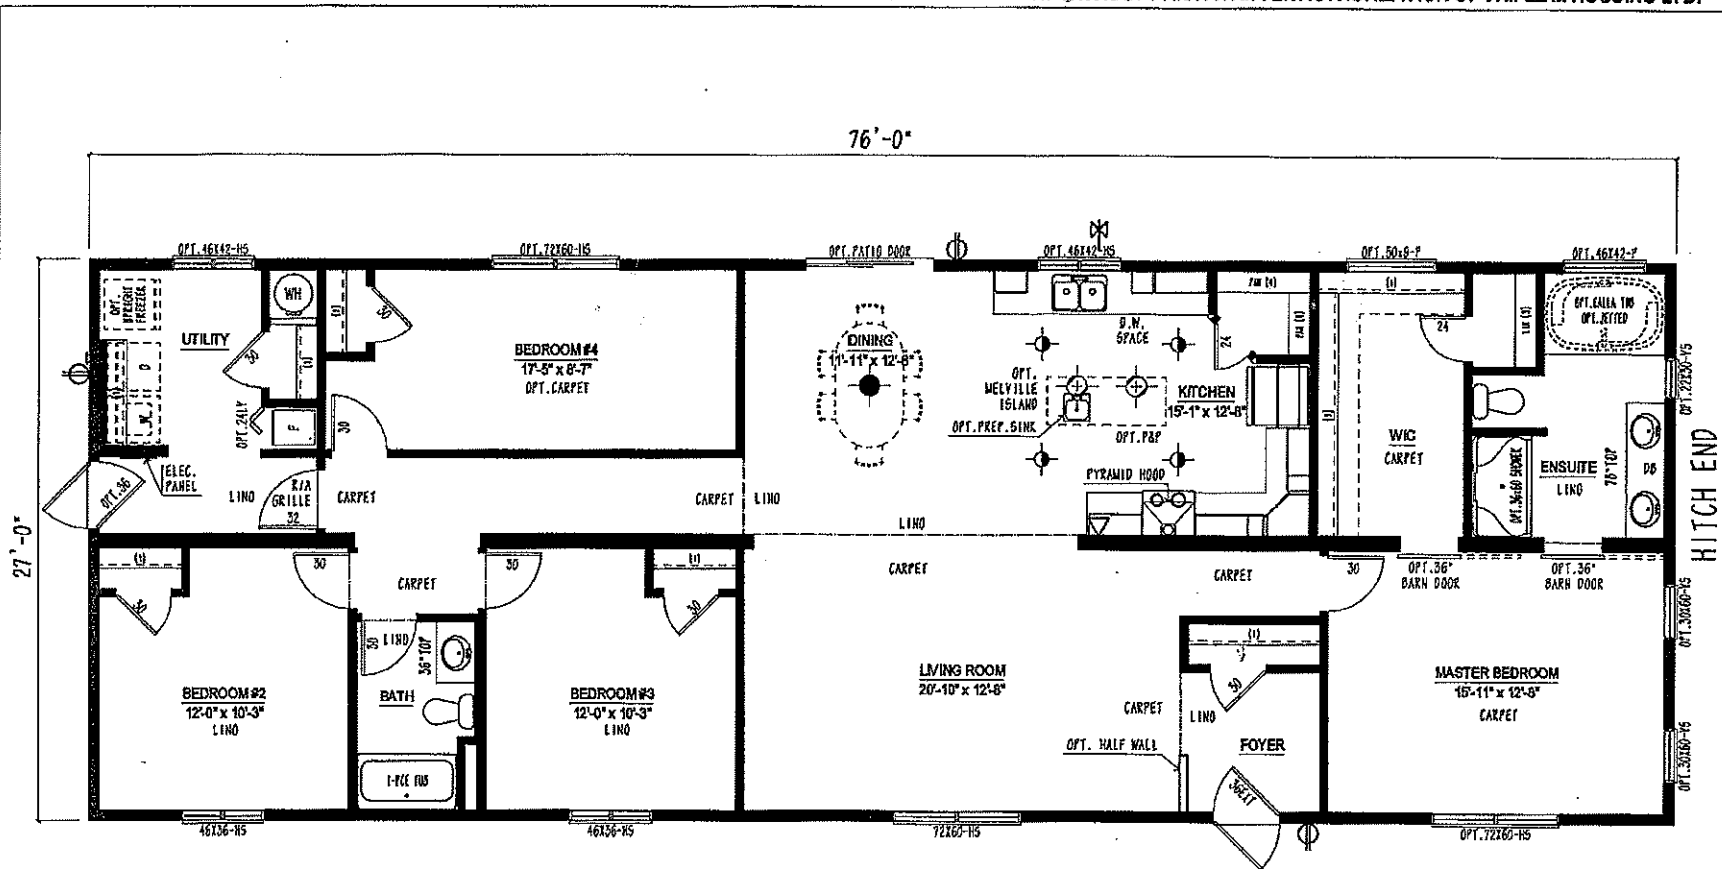

- ⊕ EXTERIOR G.F.I.
- ⊕ FROST FREE TAP
- ⊕ TV/PHONE JACK

• REVIEW SIGNATURE & DATE •

• APPROVAL SIGNATURE & DATE •

© COPYRIGHT RESERVED

DEALER: HALSTON HOMES	CUSTOMER: MILLER
SALESPERSON: RON HARDER	DESTINATION: CHILLIWACK, B.C.

DWG. #1: 2018-05-17	www.triplemhousing.com	LETTERHEAD AND CANADA REG. (497-200-6298)	REF. # 9406
DWG. #2: 2018-05-29			
DWG. #3:			
DWG. #4:			
<b>Triple M Housing</b>			REF. # BC2776-9406-C-1
			TITLE: PROPOSAL DRAWING