


THIS DRAWING AND DESIGN IS COPYRIGHT PROTECTED AND SHALL NOT BE REPRODUCED IN WHOLE OR IN PART WITHOUT PRIOR WRITTEN AUTHORIZATION OF TRIPLE M HOUSING LTD.

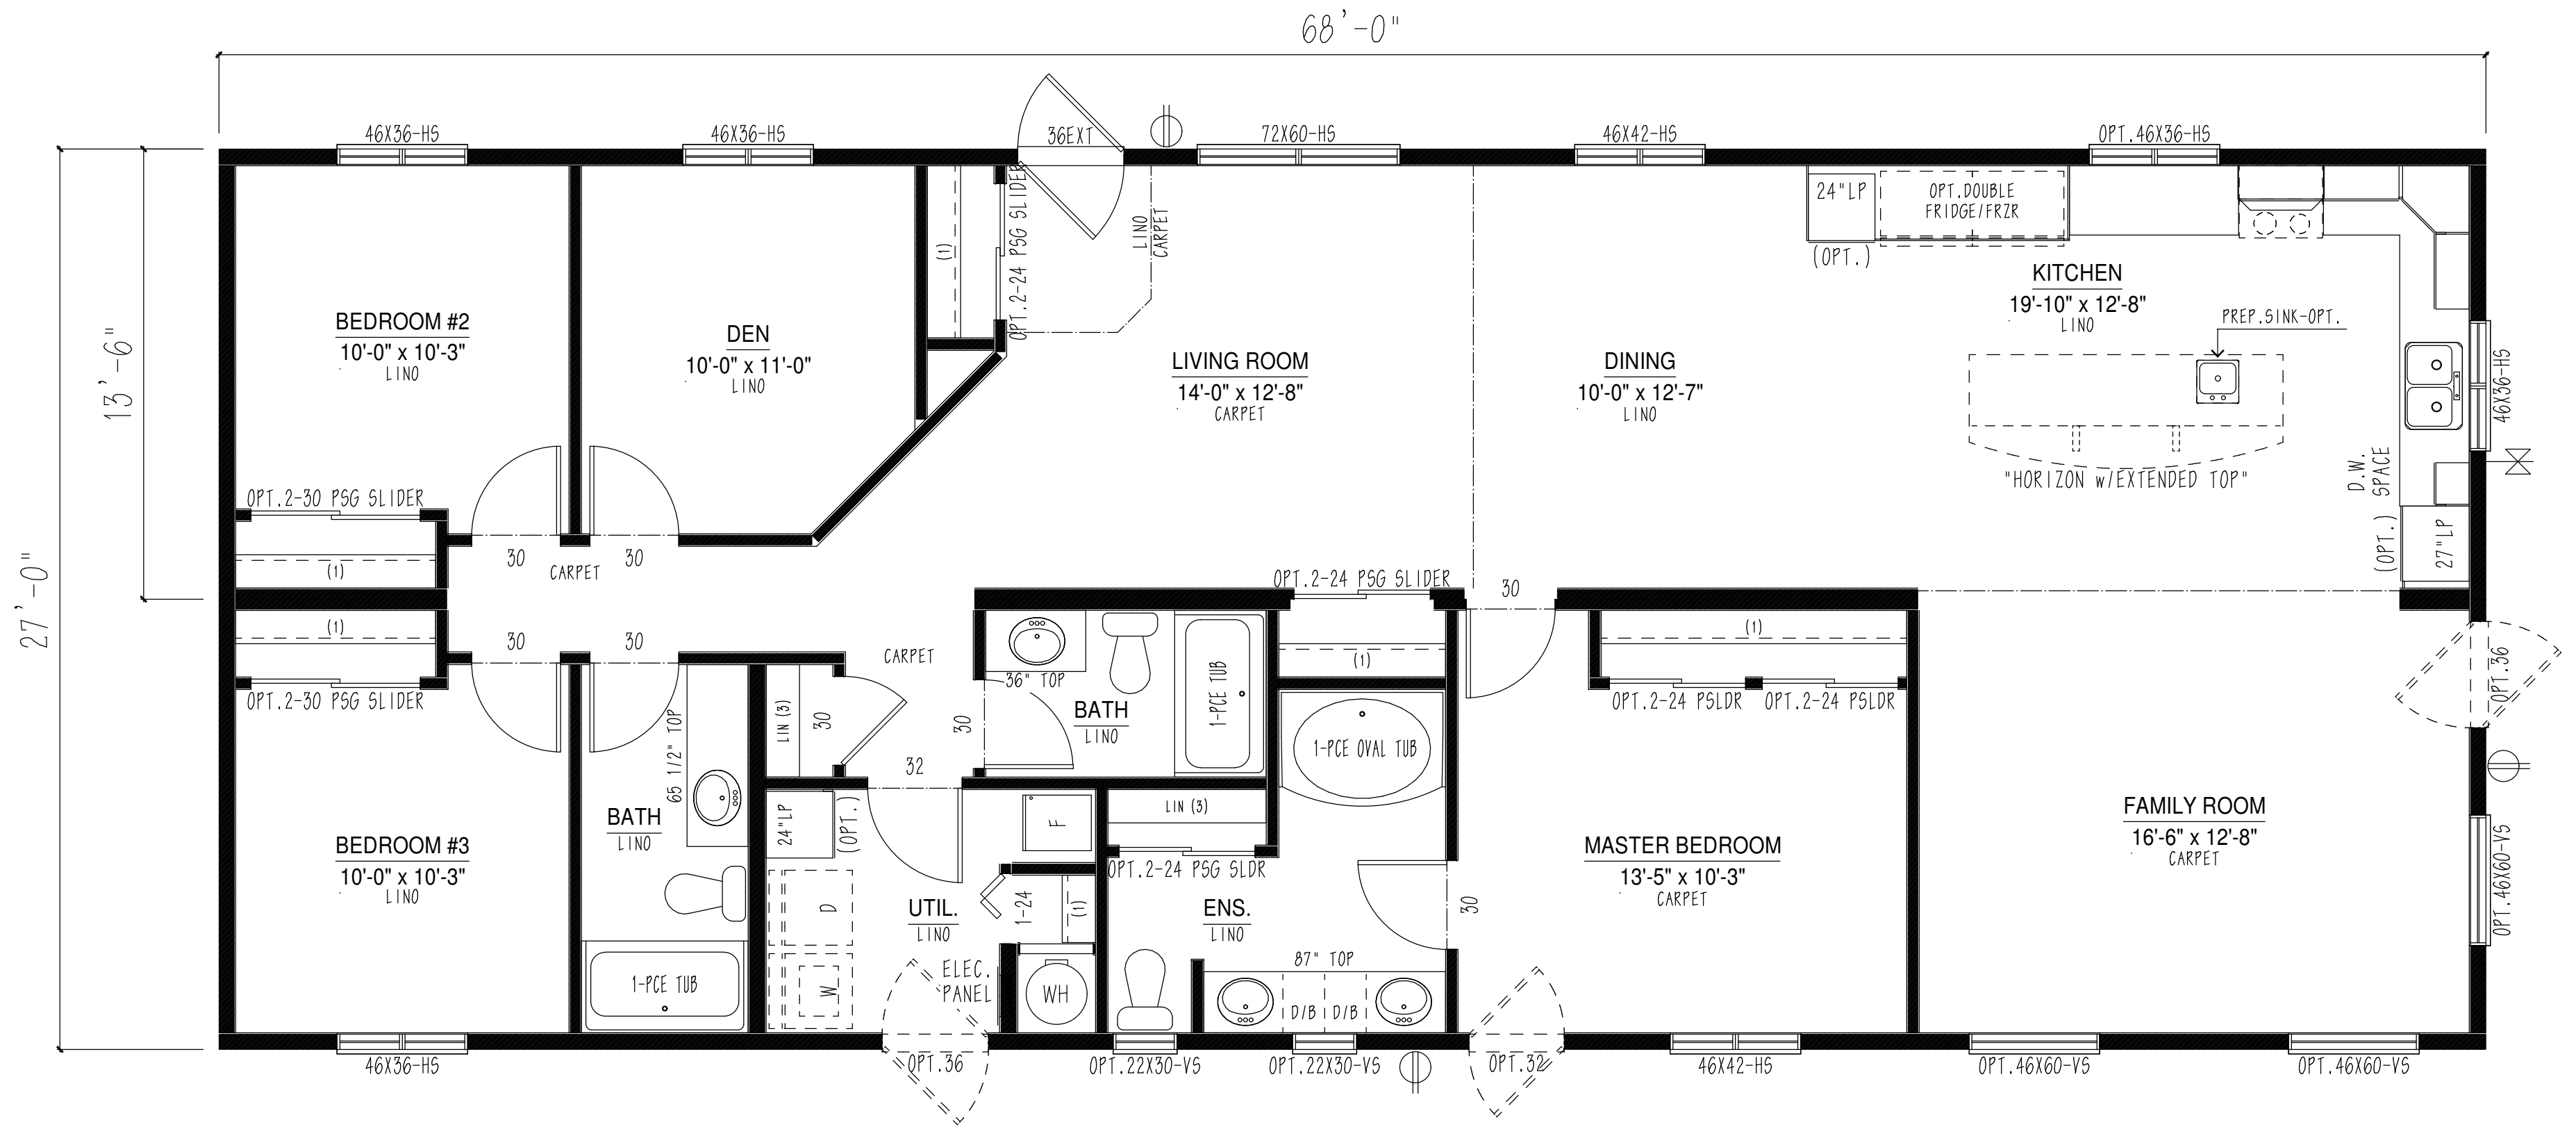

⊕	EXTERIOR G.F.I.
⊗	FROST FREE TAP
▷	TV/PHONE JACK

DEALER: HALSTON HOMES	CUSTOMER: FEHR
SALESPERSON: GRAHAM	DESTINATION: KELOWNA, B.C.

* CUSTOMER SIGNATURE & DATE *

© COPYRIGHT RESERVED

DWG. #1:	2018-02-16
DWG. #2:	
DWG. #3:	
DWG. #4:	

www.triplemhousing.com

LETHBRIDGE, AB, CANADA
BUS. (403) 320-8588

Triple M Housing

QUOTE #:	QV-1202-18
REF. #:	DR16106
TITLE:	QUOTE DRAWING